


NO.	GRANT	GRANTEE	INSTRUMENT	DATE	RECORD	DEED NO.	REMARKS
1	W.T. Whitley	Tenn. Highland Ry. Co.	Deed	Feb. 4, 1887	DB PP-577-Nov. 2, 1904	2761	Note 1
2	C.W. Richards	Tenn. Highland Ry. Co.	Deed	Feb. 5, 1887	DB PP-578-Nov. 1, 1904	2762	Note 1 - Conveys Over Interest.
3	L.H. Boston	Tenn. Highland Ry. Co.	Deed	Feb. 13, 1887	DB PP-581-Nov. 2, 1904	2763	Note 1
4	J.S. Robertson	Tenn. Highland Ry. Co.	Deed	Feb. 5, 1887	DB PP-582-Nov. 2, 1904	2764	Note 1
5	L.H. Boston	Tenn. Highland Ry. Co.	Deed	Feb. 13, 1887	DB PP-583-Nov. 2, 1904	2765	Note 1
6	A.H. Rhodes	Tenn. Highland Ry. Co.	Deed	July, 1887	DB 25-175-Oct. 24, 1904	2826	Note 1

Also see deed 3384 J.W. Phillips to the L. & N.R.R. Co. dated Dec. 14, 1895 Recorded DB KK-page 108, Hardeman County, and DB 21, page 213 Fayette County.
 NOTE 1- Deed also grants following rights relative to adjoining lands (1) to cut timber which undergirds roadway (2) to change course of streams (3) to waste and borrow.



RIGHT-OF-WAY AND TRACK MAP
LOUISVILLE & NASHVILLE R.R.
OPERATED BY THE
NASHVILLE, CHATTANOOGA AND ST. LOUIS BY
PADUCAN & MEMPHIS DIV.

Sheet No. 64 of 93 Sheets of
 P.E.M. Division from survey
 Station 9173471 to survey station
 92781021

STATION 9173471 TO STATION 92781021
 SCALE 1 IN. = 200 FT. JUNE 30, 1916

HARDEMAN & FAYETTE COS TENN

035-013

OFFICE OF SURVEY ENGINEERS
 HARDEMAN & FAYETTE
 MEMPHIS, TENN.
 M.P. 1740 to 1760